



# STAHLBETON-FERTIGGARAGEN TYP B 70 ALS REIHENGARAGE

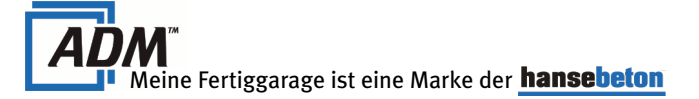


Hersteller	Hansebeton GmbH & Co. KG	Nutzfläche	19,32 m <sup>2</sup>
Zeichnungsnummer/Stand	B70ra5.dwg / 01.07.2005	Bebaute Fläche	20,86 m <sup>2</sup>
Bezeichnung Typenstatik	B 7,00 / 2,98 / 2,46	Umbauter Raum	51,32 m <sup>3</sup>
		Maßstab	1:100


Anzahl Garagen	Gesamtlänge L (m)	Nutzfläche (m <sup>2</sup> )	beb. Fläche (m <sup>2</sup> )	umb. Raum (m <sup>3</sup> )
2	5,98	38,77	41,86	102,98
3	8,98	62,14	62,86	154,64
4	11,98	82,86	83,86	206,30
5	14,98	103,58	104,86	257,96
6	17,98	124,30	125,86	309,62
7	20,98	145,02	146,86	361,28
8	23,98	165,74	167,86	412,94
9	26,98	186,46	188,86	464,60
10	29,98	207,18	209,86	516,26

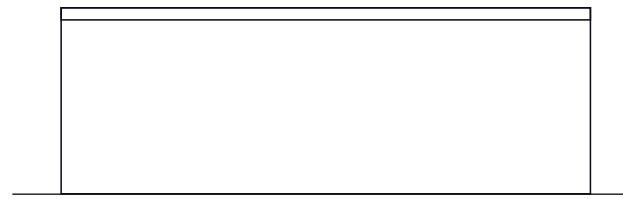


Seitenansicht 1

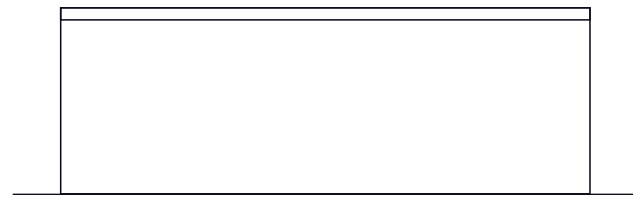

Seitenansicht 2

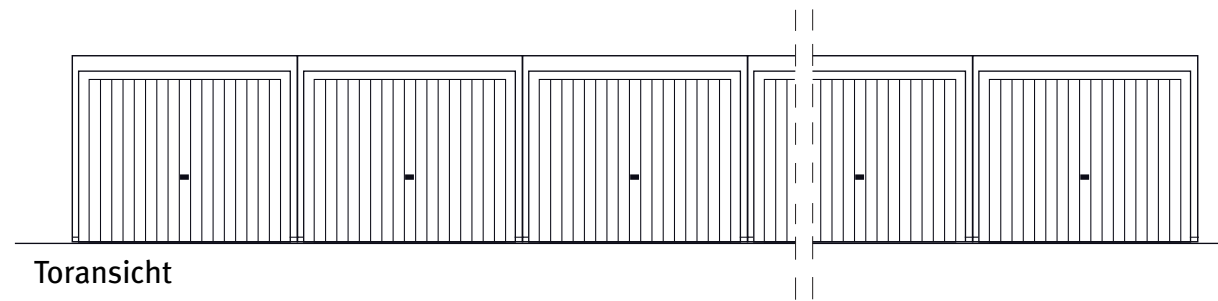


Toransicht

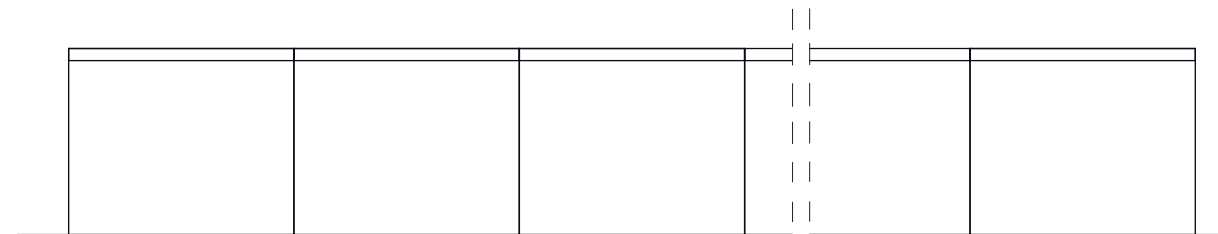

Rückansicht



Schnitt

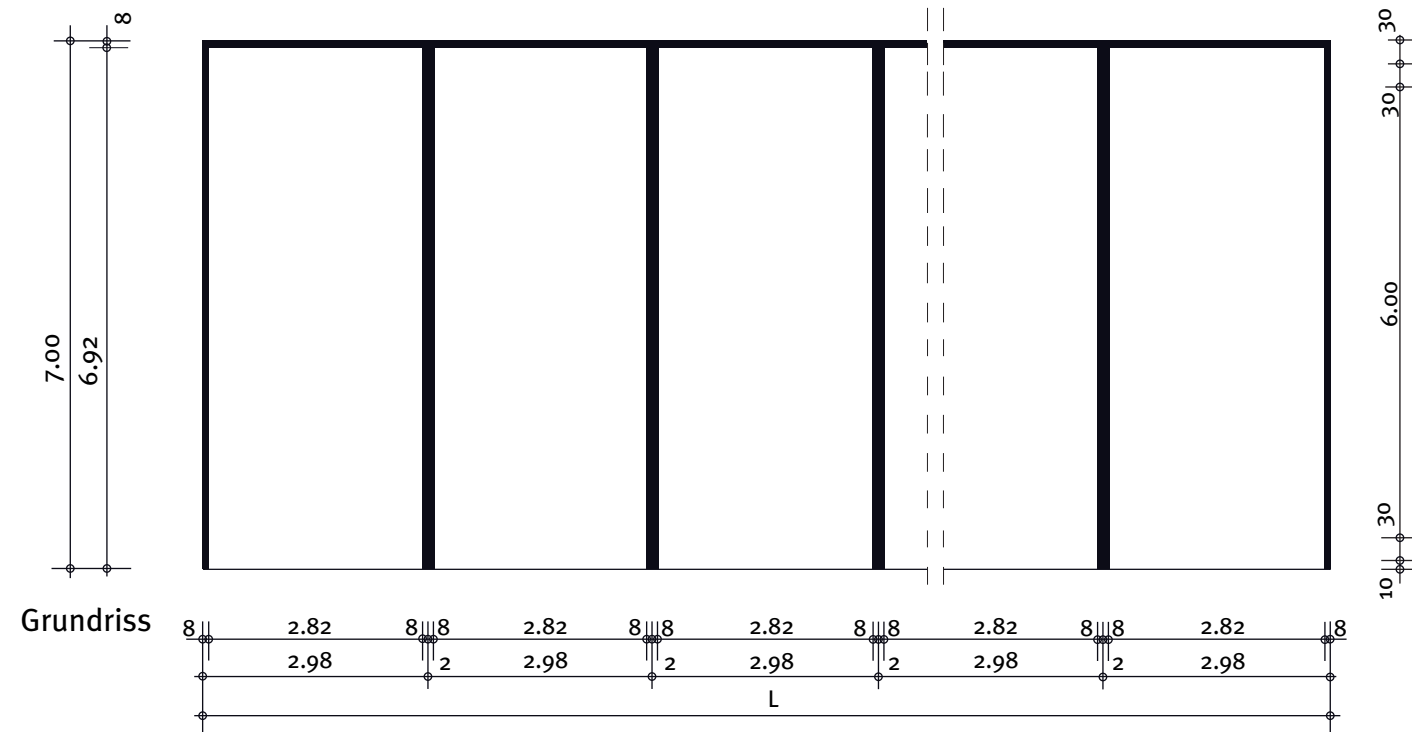

Grundriss

Bauherr: \_\_\_\_\_

Straße: \_\_\_\_\_

Wohnort: \_\_\_\_\_

Bauort: \_\_\_\_\_

Datum: \_\_\_\_\_

Unterschrift: \_\_\_\_\_